


© Phillip Christensen Architect PLLC This document is the property of Phillip Christensen Architect PLLC and is not to be duplicated without written authorization.

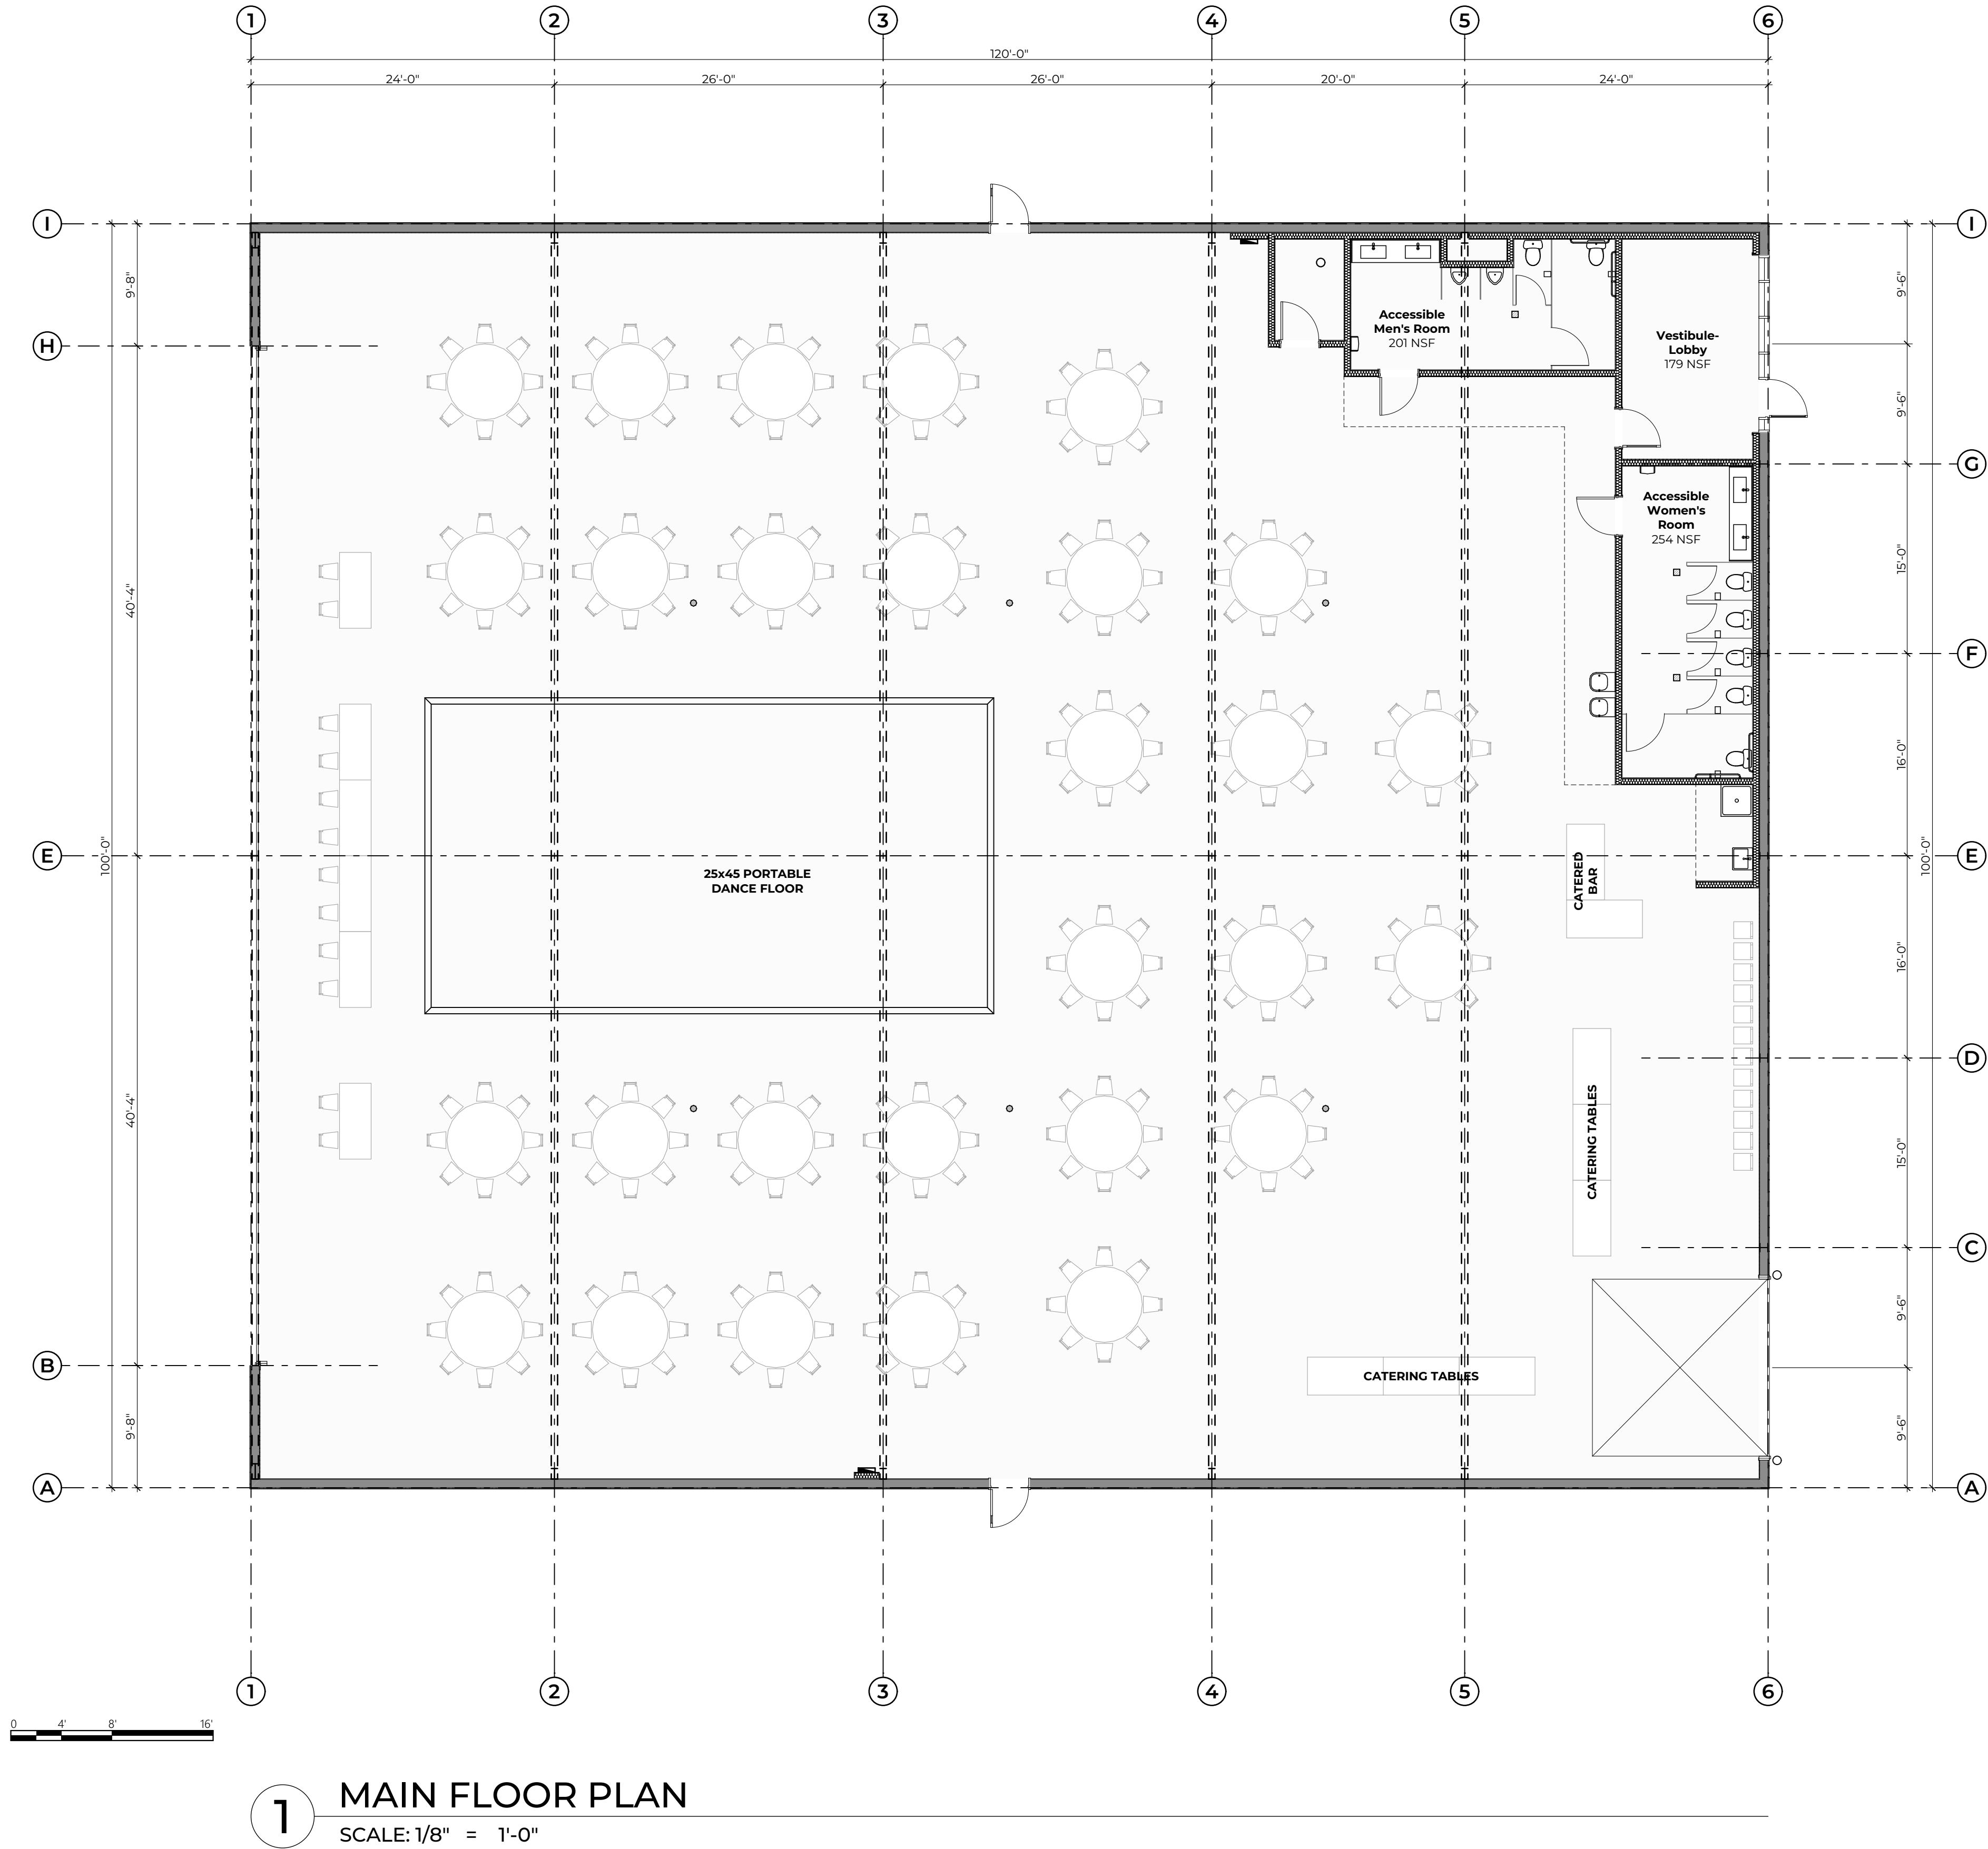

1 MAIN FLOOR PLAN
SCALE: 1/8" = 1'-0"



PHILLIP
CHRISTENSEN
ARCHITECT

Phillip Christensen Architect PLLC

549 IL Route 34 N
Herod, Illinois 62947
(208) 918-2183
philc.pca@gmail.com

PROJECT TITLE:
VERTICAL VENUES

PROJECT ADDRESS:
**4916 E Linden St
Caldwell, Idaho 83605**

DATE: Friday, July 25, 2025
PROJECT NUMBER: 2024-010
DRAWN BY: PCC
CHECKED BY: PCC
FILE: 2024-010 base V19 - for presentation floor plan only.pln

REVISIONS:		
NUMBER	DATE	DESCRIPTION

SHEET NAME & NUMBER:

A2.2

FLOOR PLAN

